


HBWA.011 Luminous Handrail Wall Bracket

05/29/2015

JU

REVISIONS				
ZONE	REV	DESCRIPTION	DATE	APPROVED

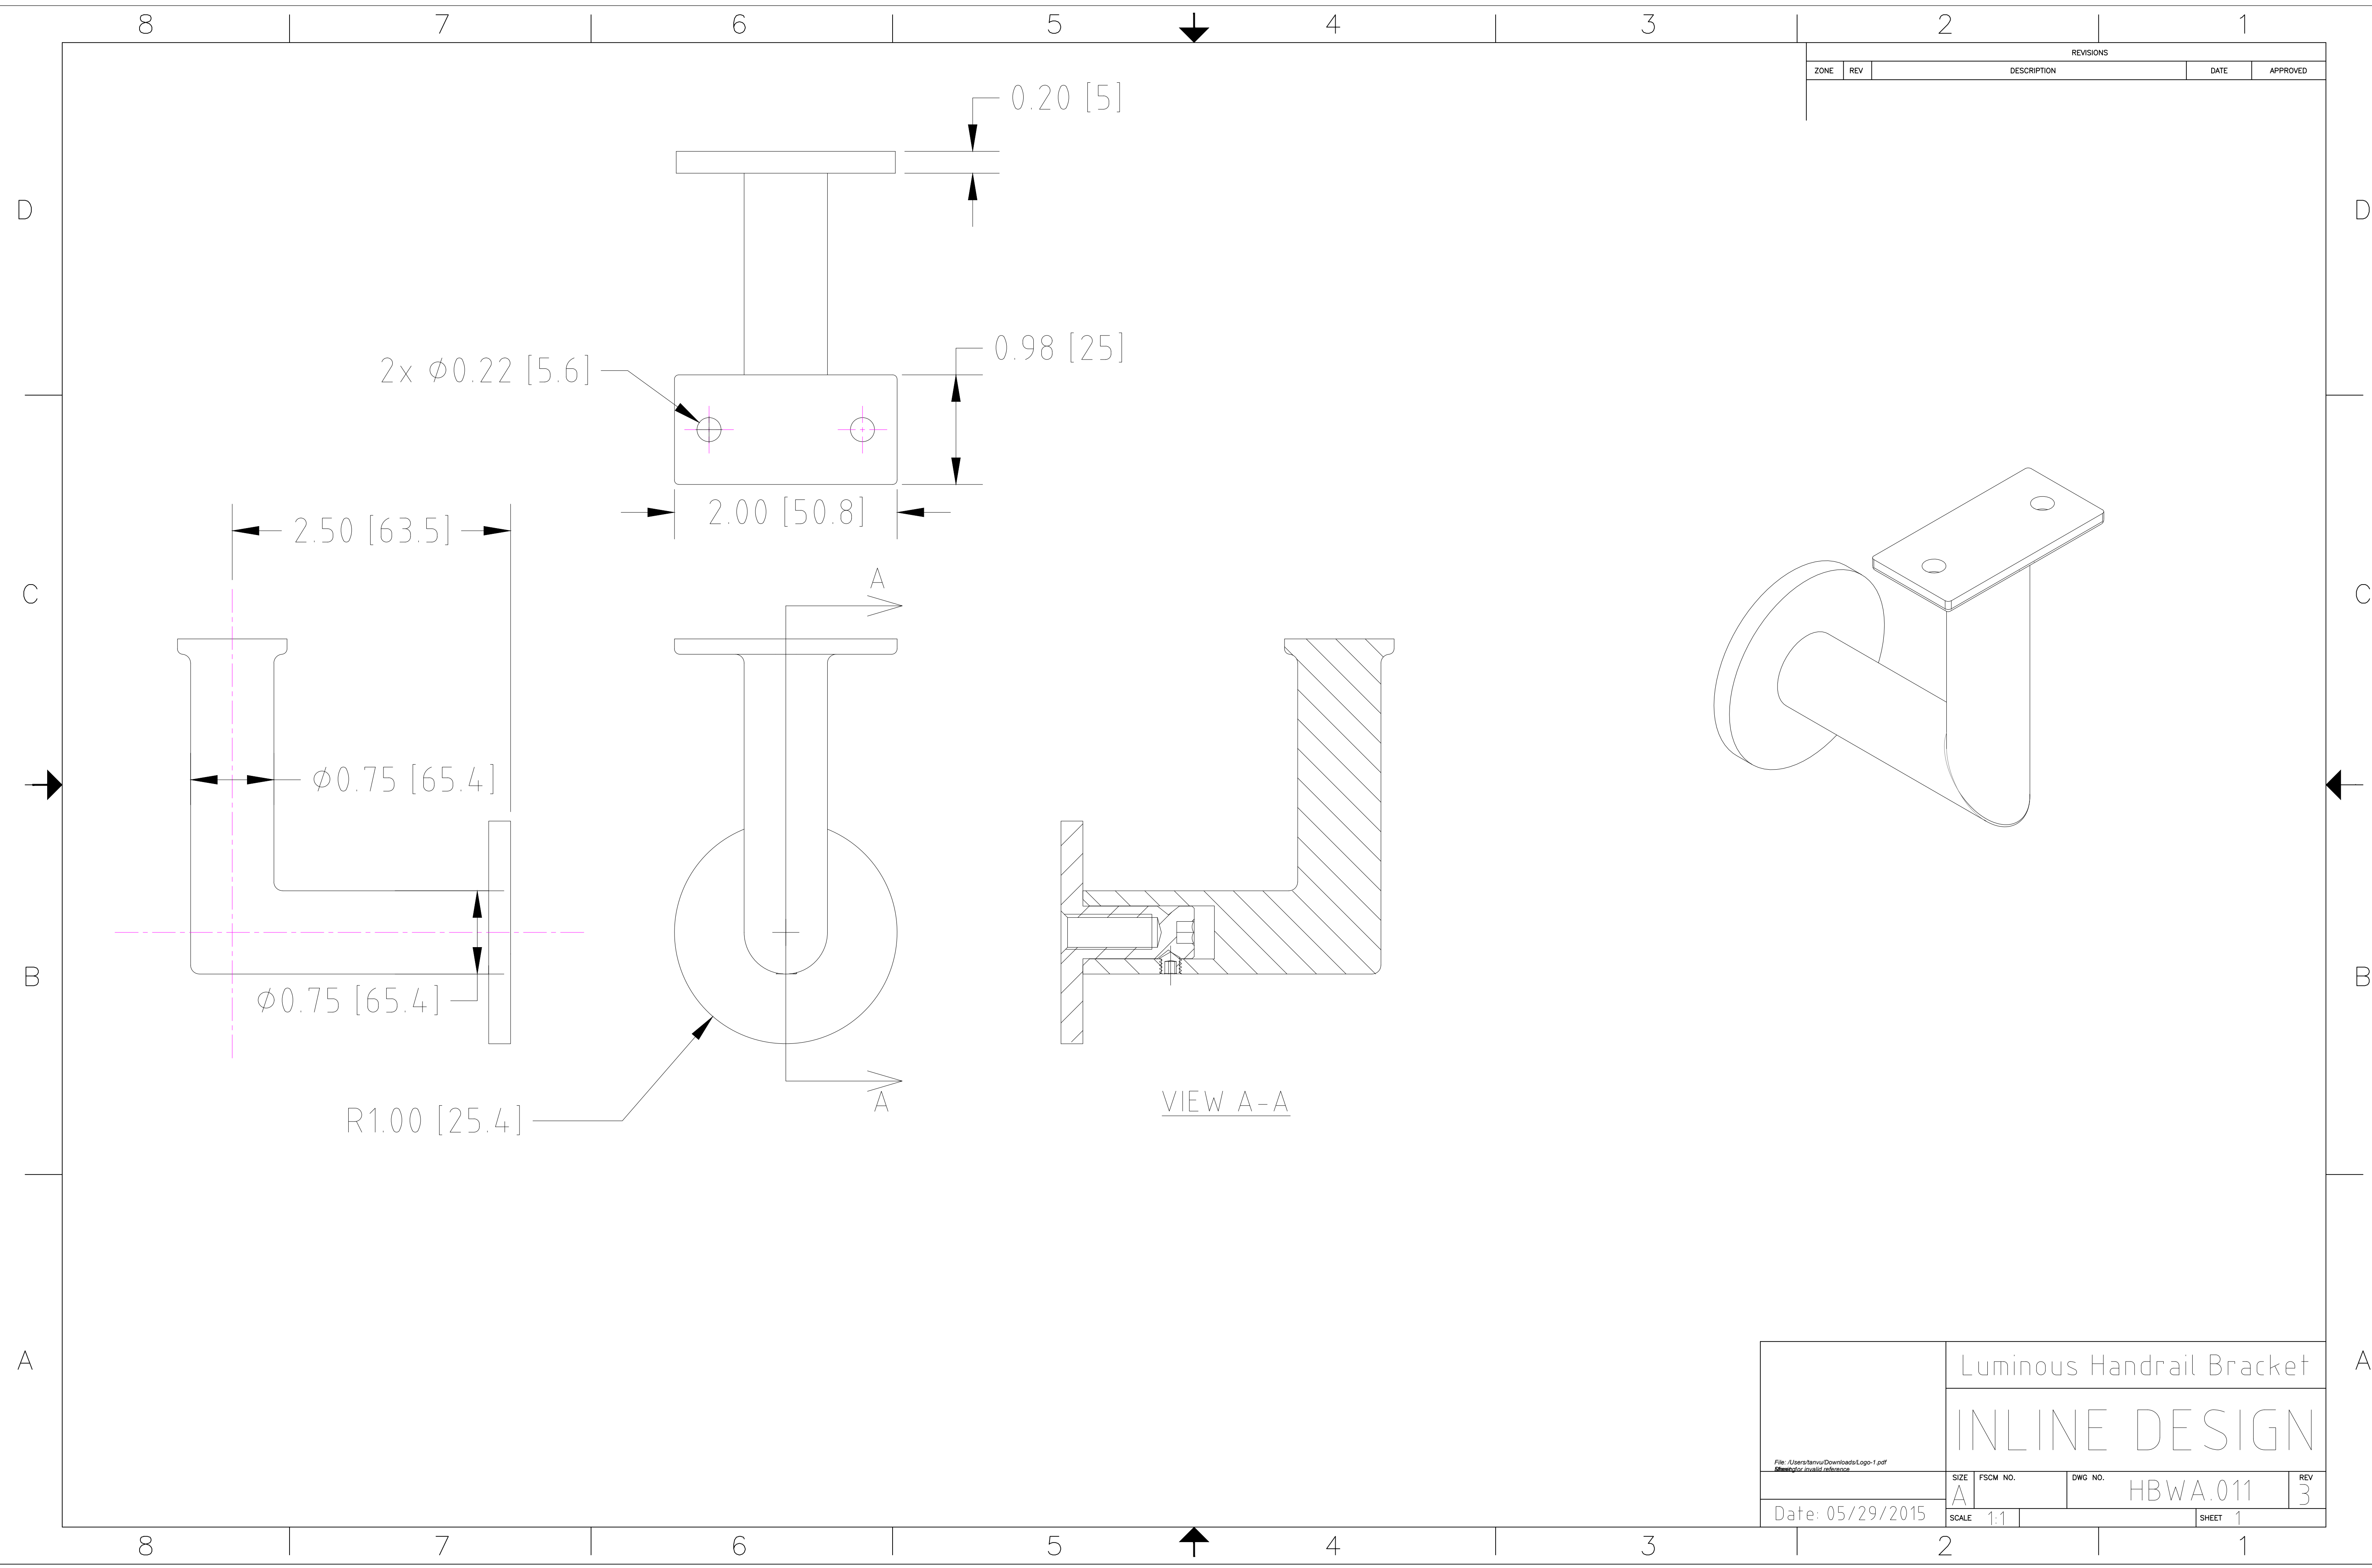

Luminous Handrail Bracket		A	
INLINE DESIGN			
File: /Users/alanv/Downloads/Logo-1.pdf http://www.mvlab.com	SIZE A	FSCM NO. 	DWG. NO. HBWA.011
Date: 05/29/2015	SCALE 1:1	REV 3	SHEET 1