

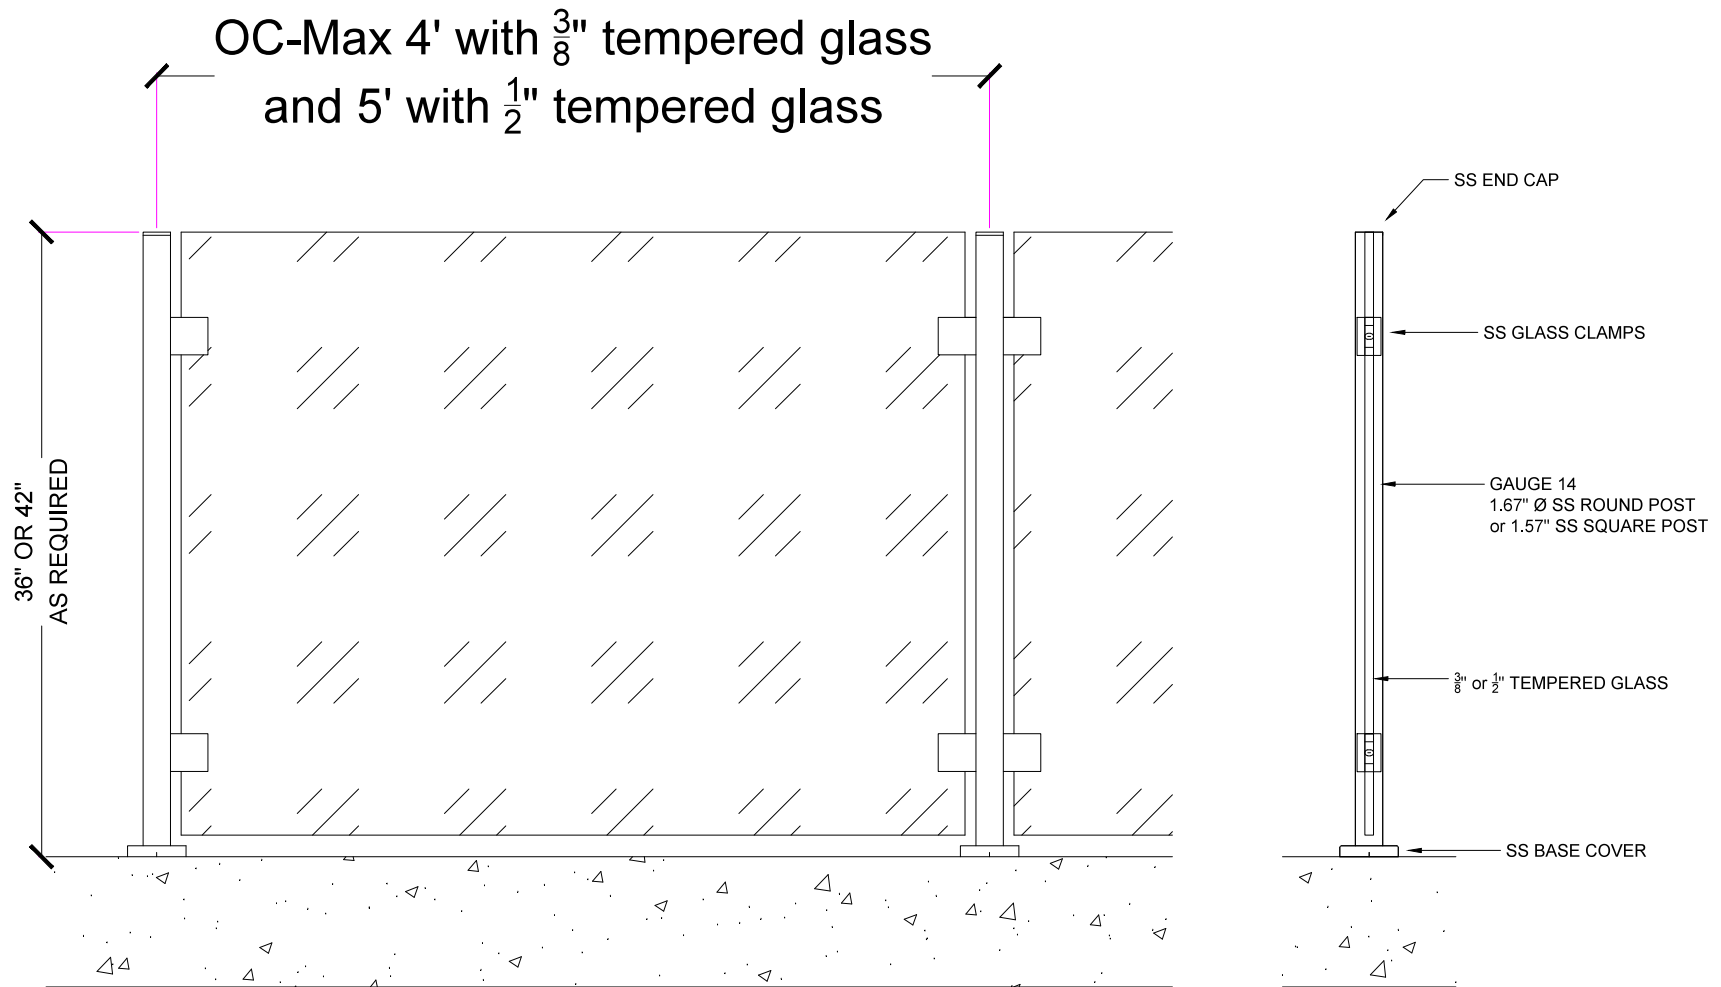



FLOOR MOUNTED WITHOUT TOP RAIL

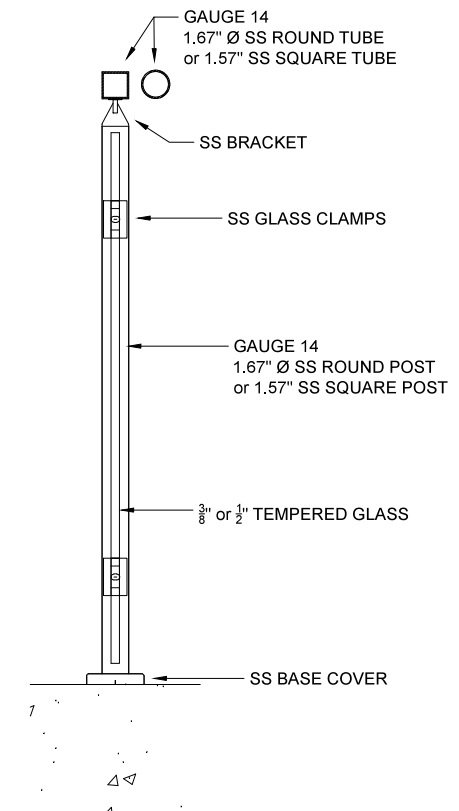


FLOOR MOUNTED WITH TOP RAIL

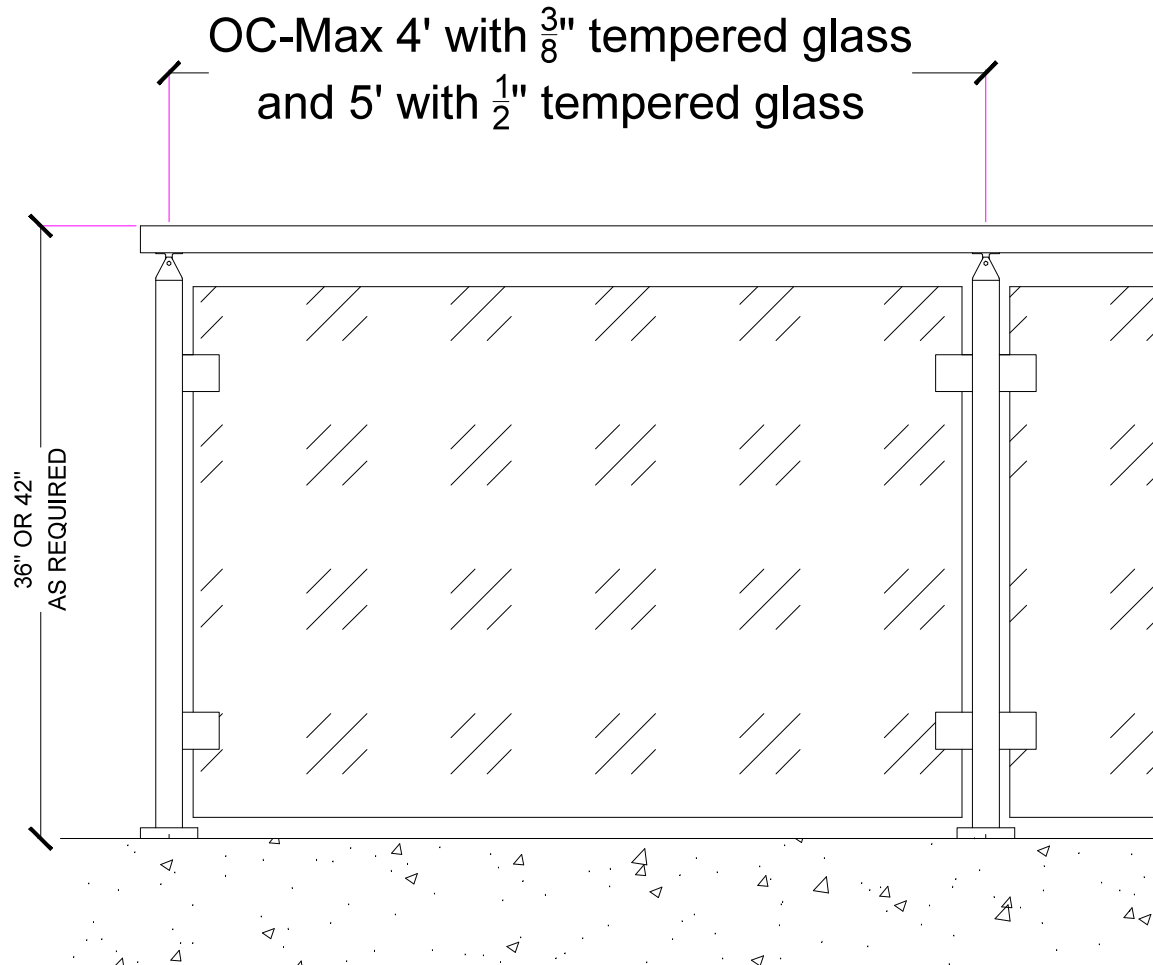


FASCIA MOUNTED WITHOUT TOP RAIL

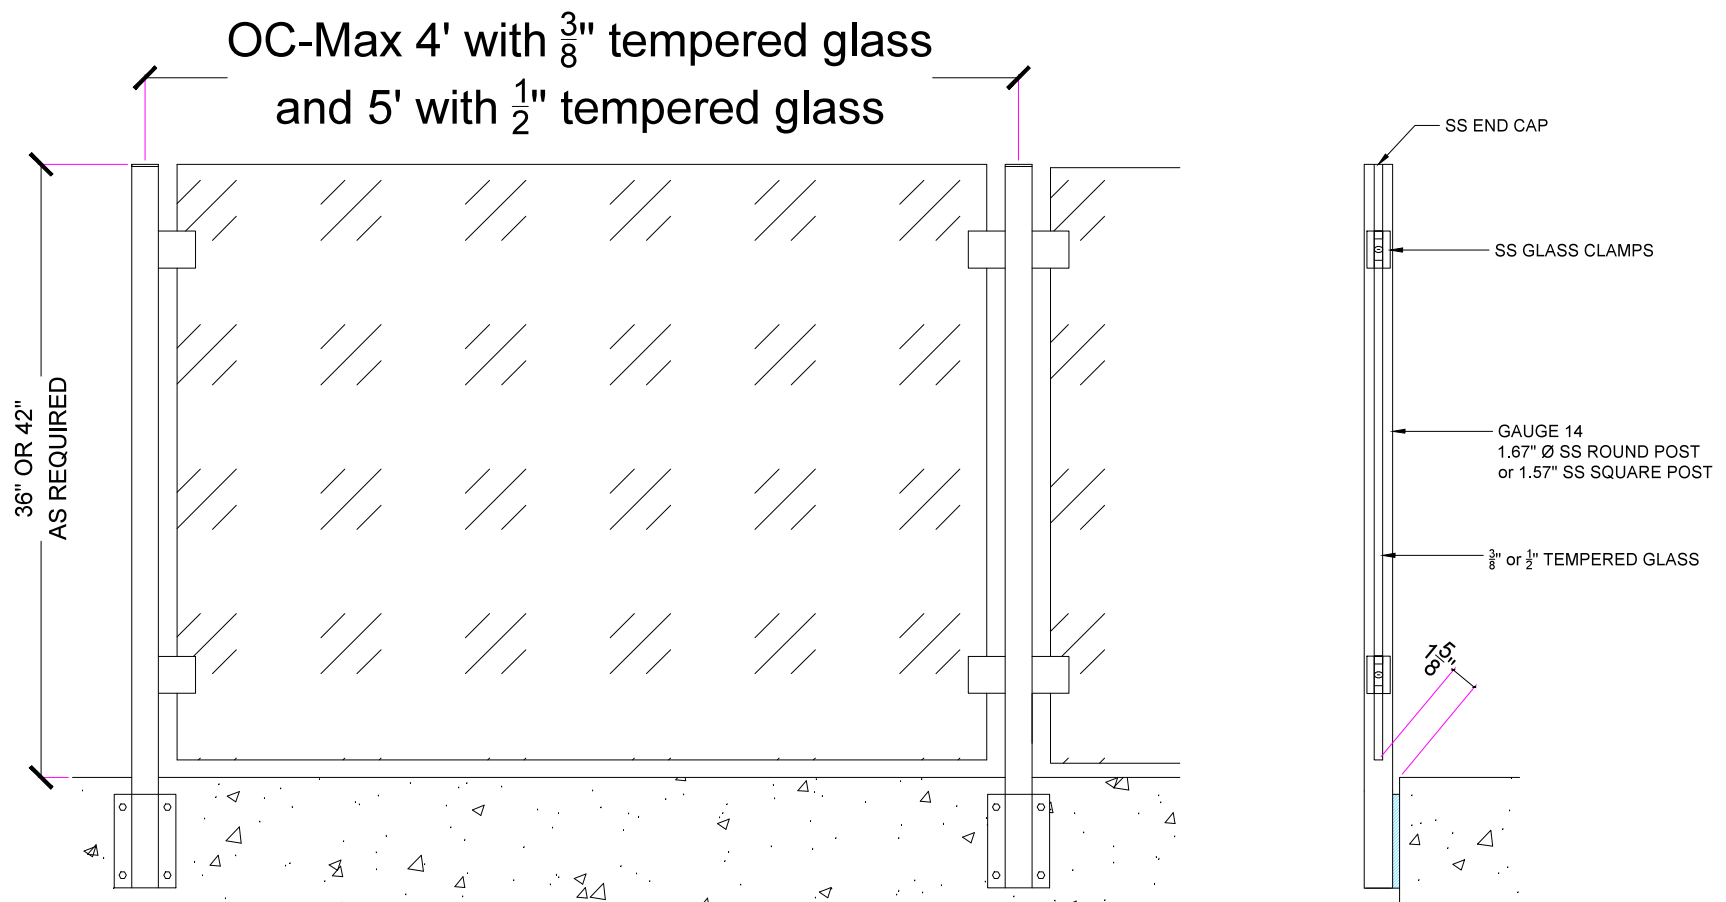

FASCIA MOUNTED WITH TOP RAIL

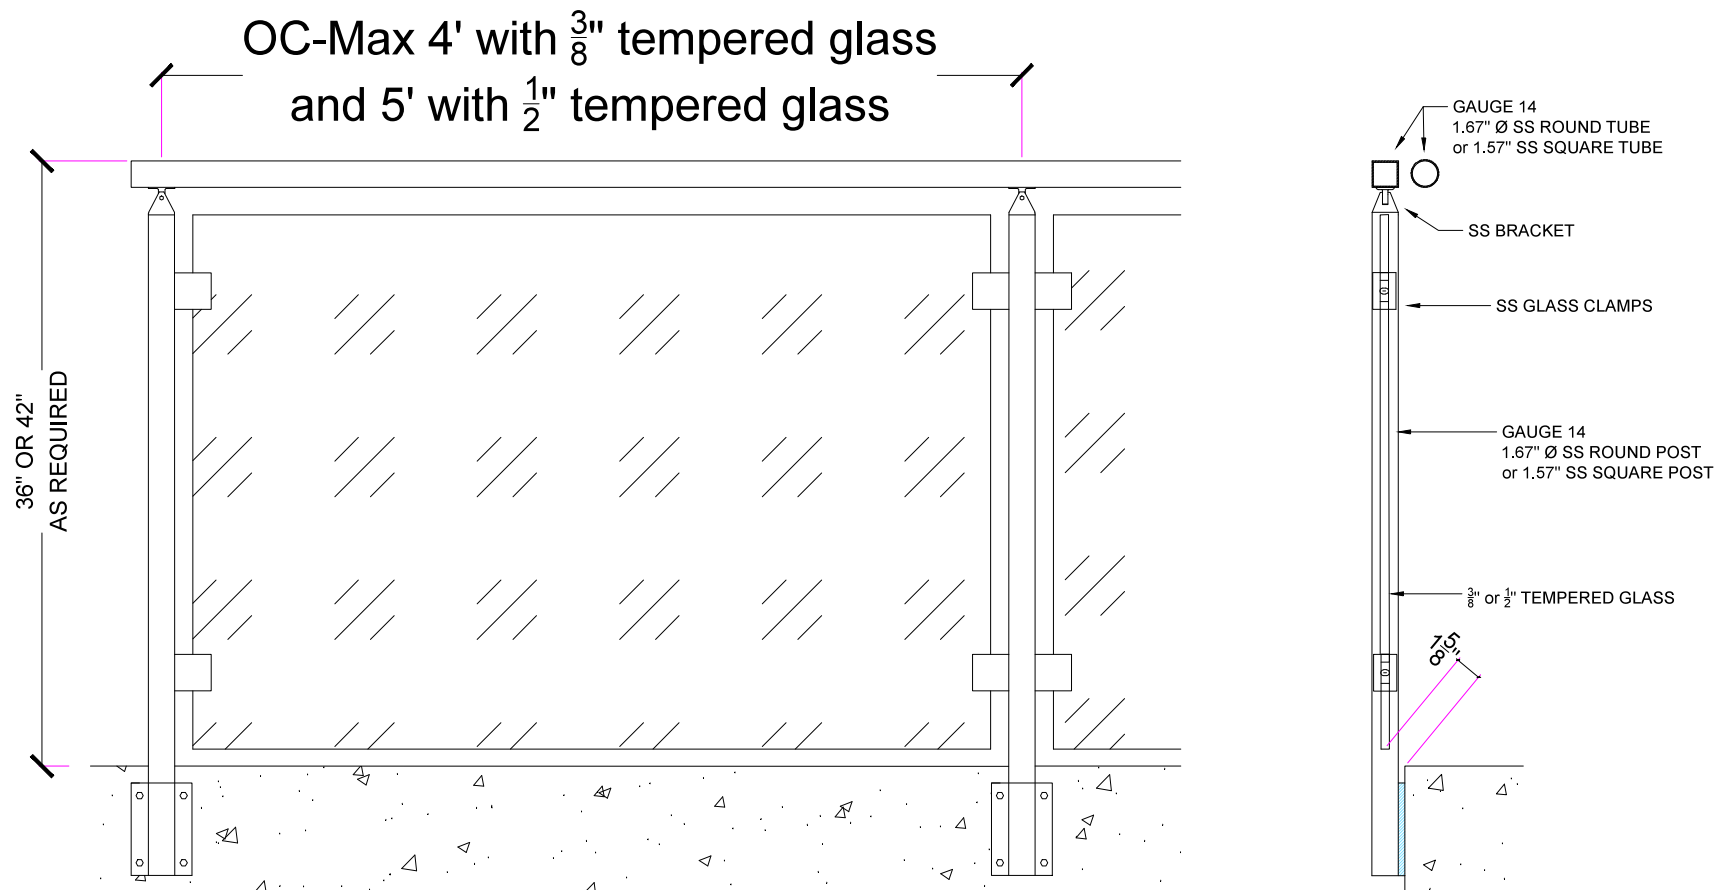

STAIRS FLOOR MOUNTED WITHOUT TOP RAIL

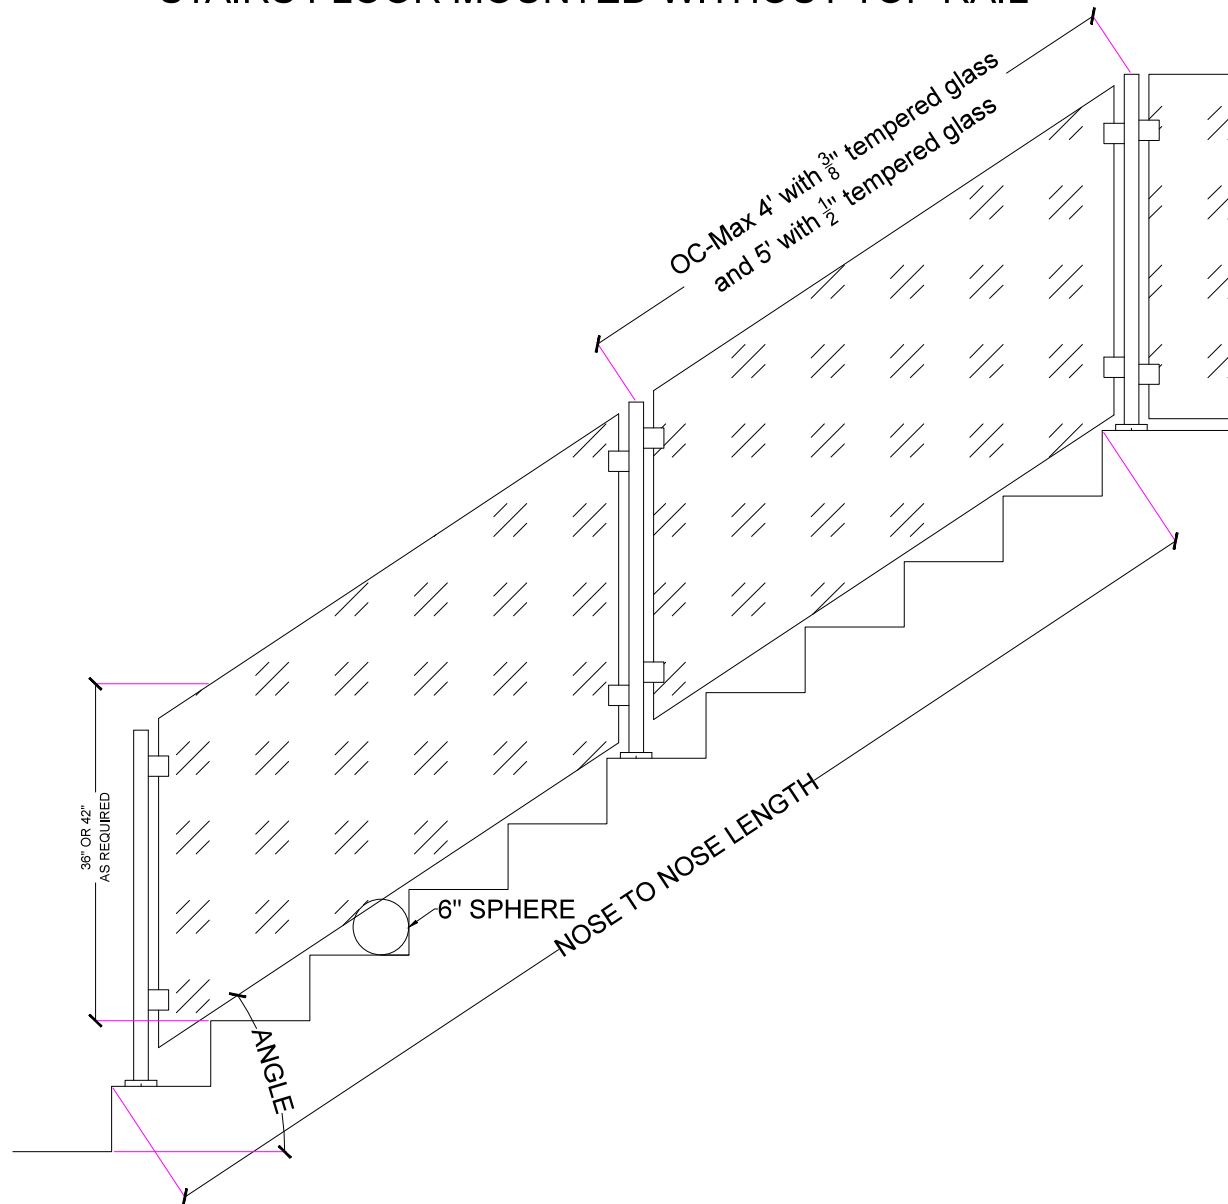

STAIRS FASCIA MOUNTED WITH TOP RAIL

